



SECOND FLOOR GA PLAN  
1:100

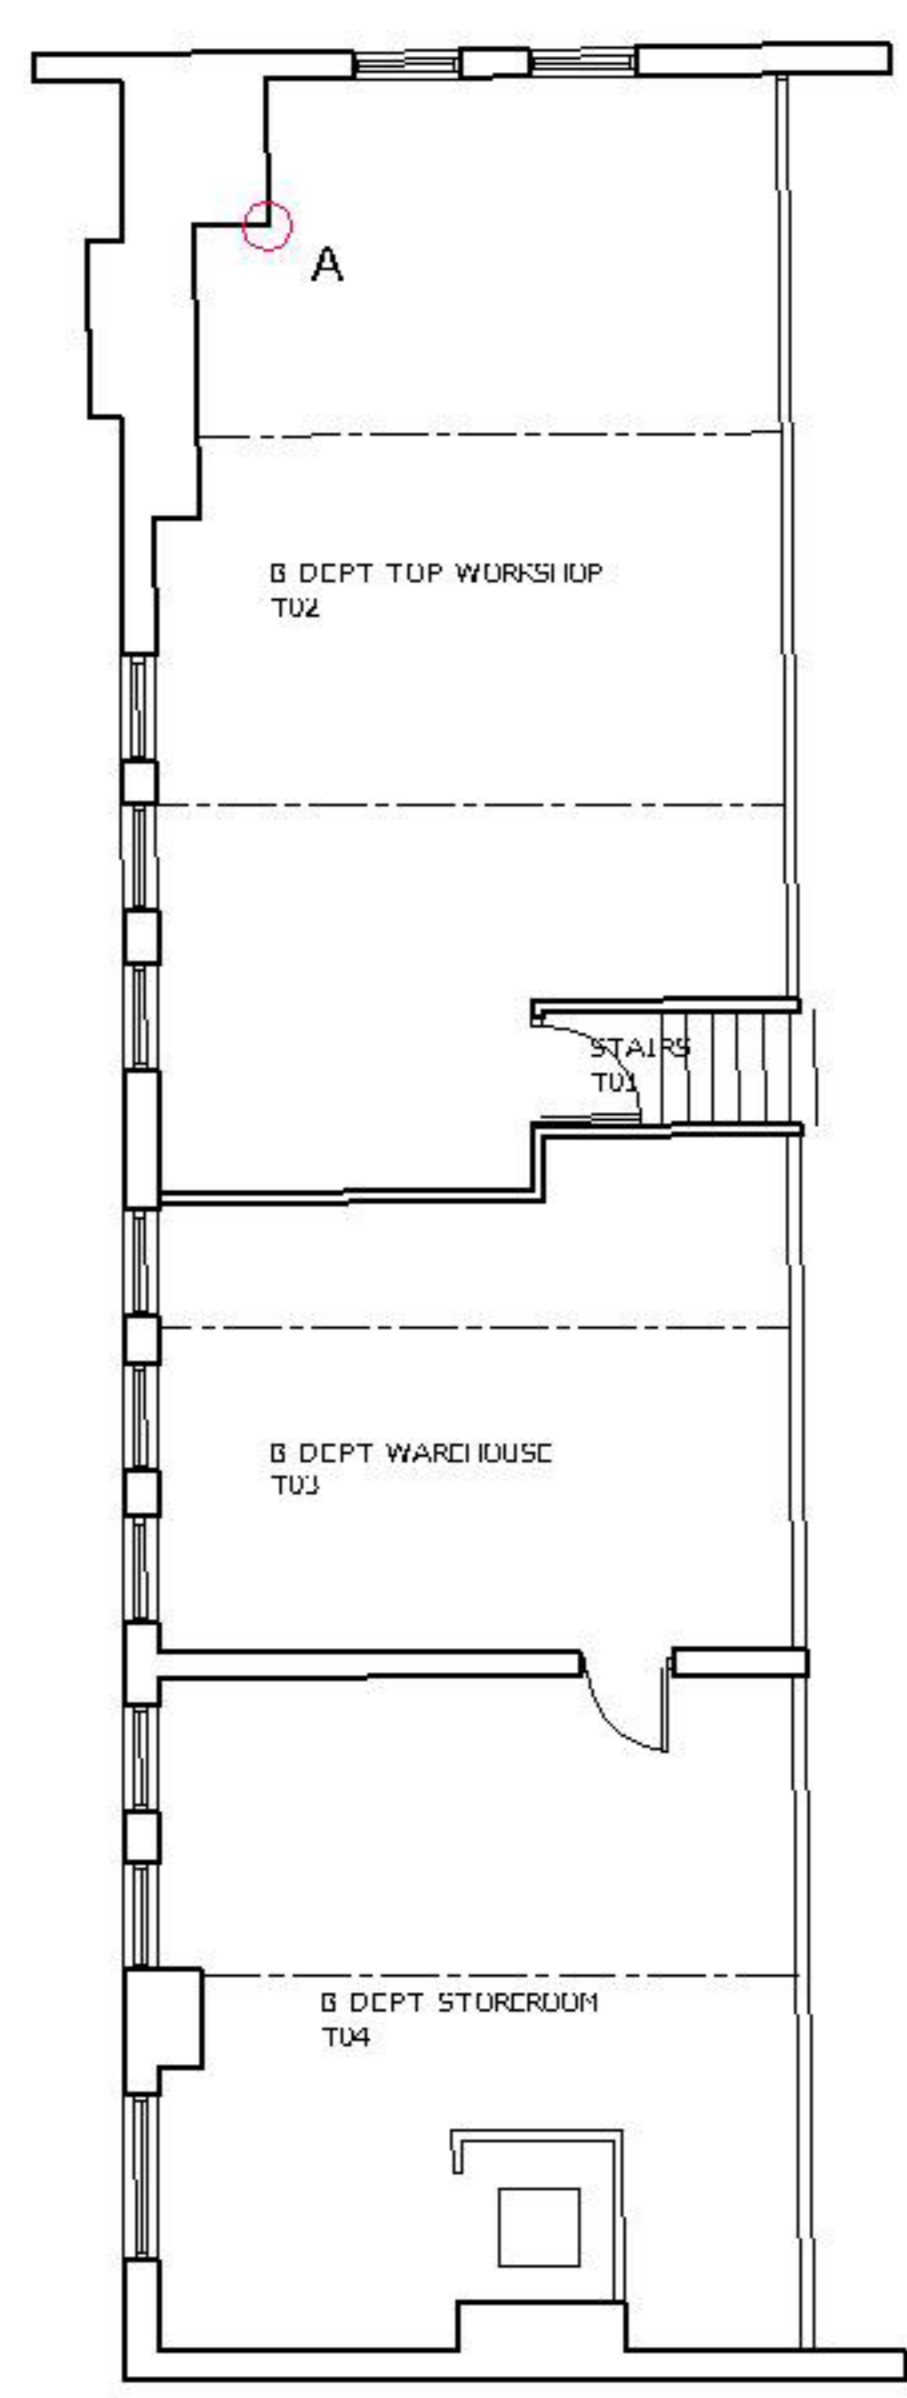

THIRD FLOOR GA PLAN  
1:100

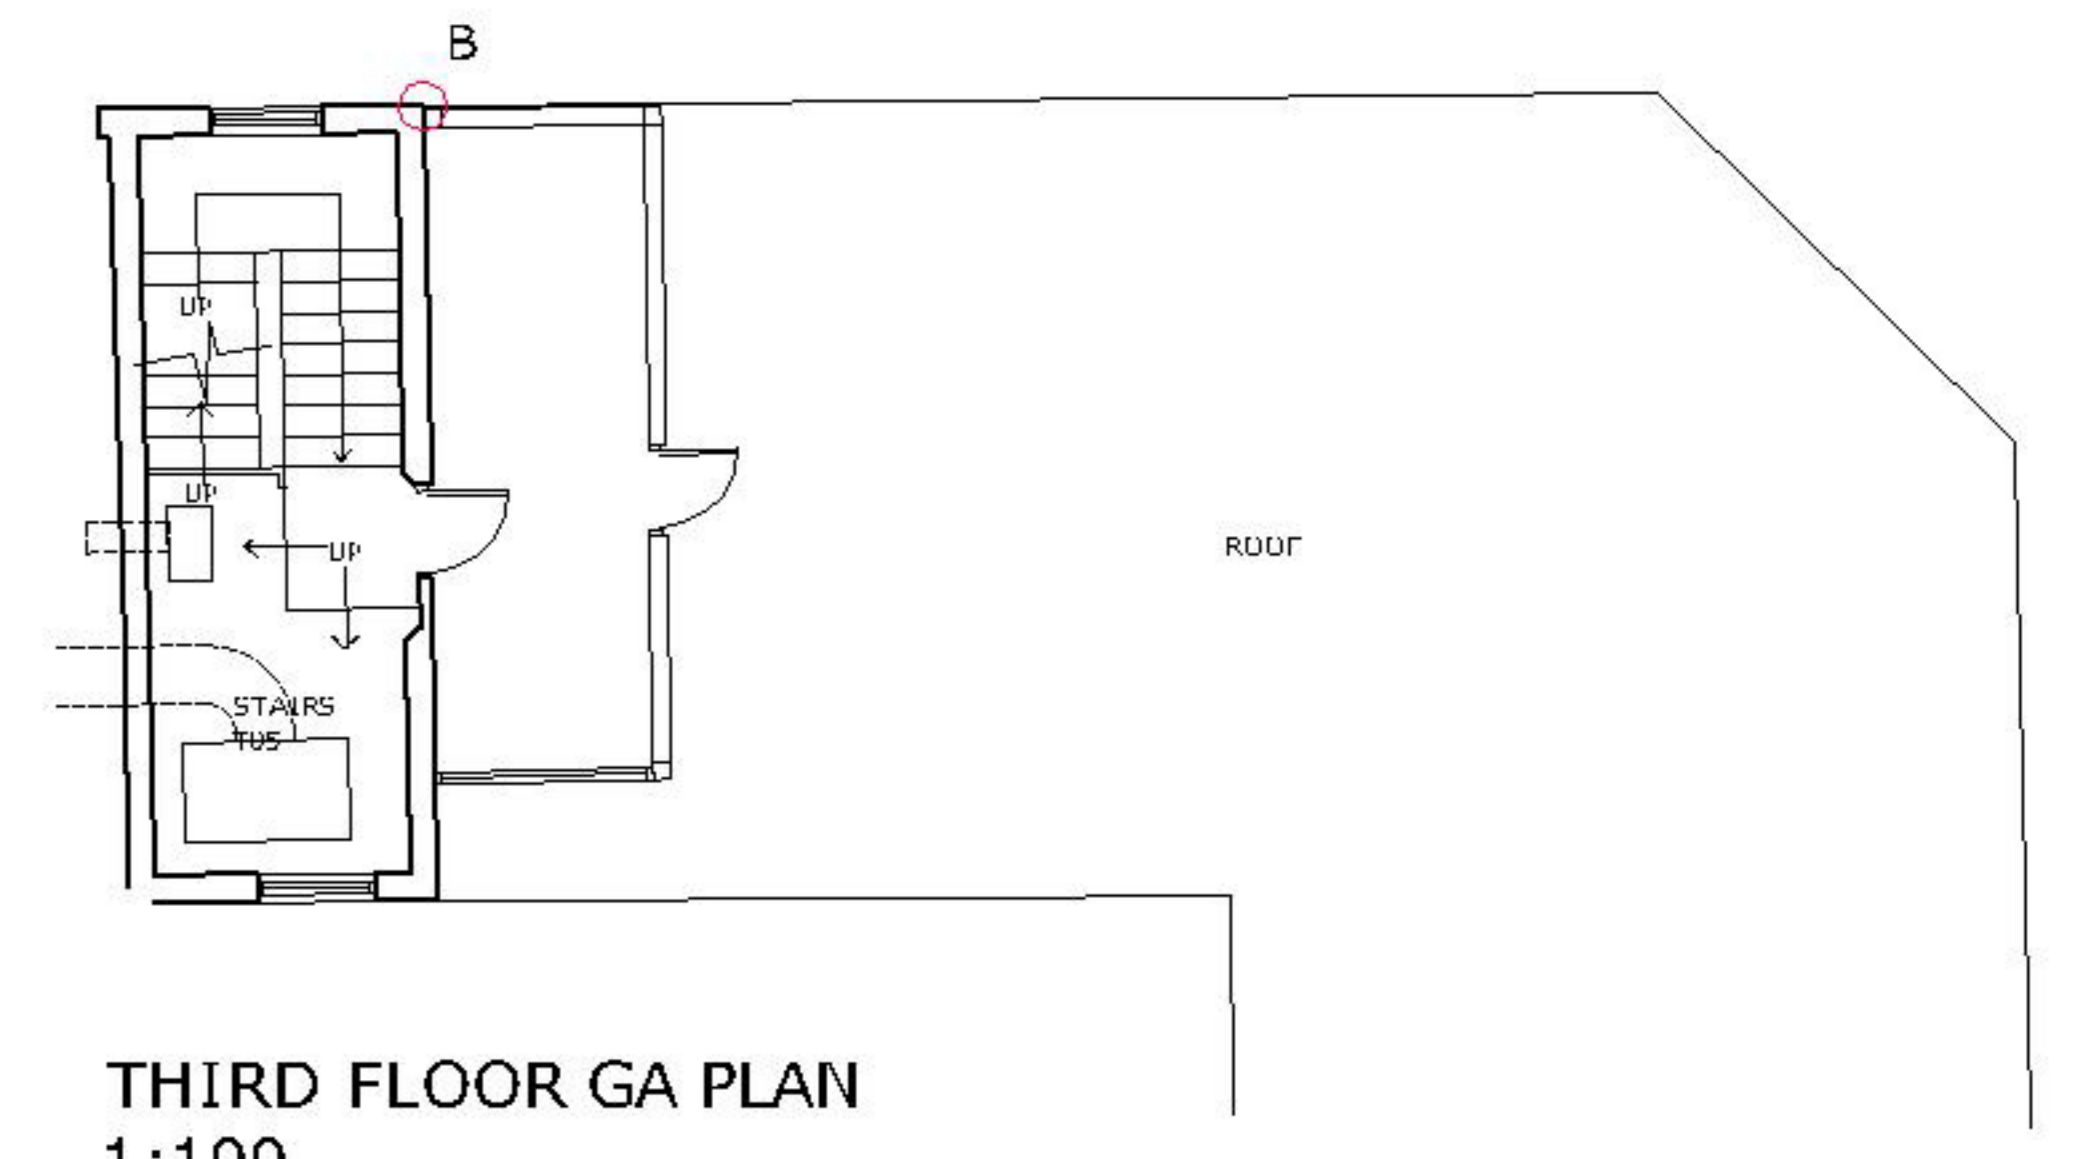

THIRD FLOOR GA PLAN  
1:100

P1	PRELIMINARY	OCT 2005	
rev	description	date	
<b>wireframe studio Ltd</b>			
wireframe studio Ltd 250 Gleadless Road, Sheffield, S2 3AH tel: 0114 2508000 mail: wireframe@btconnect.com			
project title	project no	rev	scale
HARRISON FISHER & CO. Ltd. SHEFFIELD	1090	P1	1:100
drawing title	drawing no	date	drawn
EYEWITNESS WORKS SECOND, THIRD FLOOR PLAN	600	OCT 2005	JT