





SECTION A-A

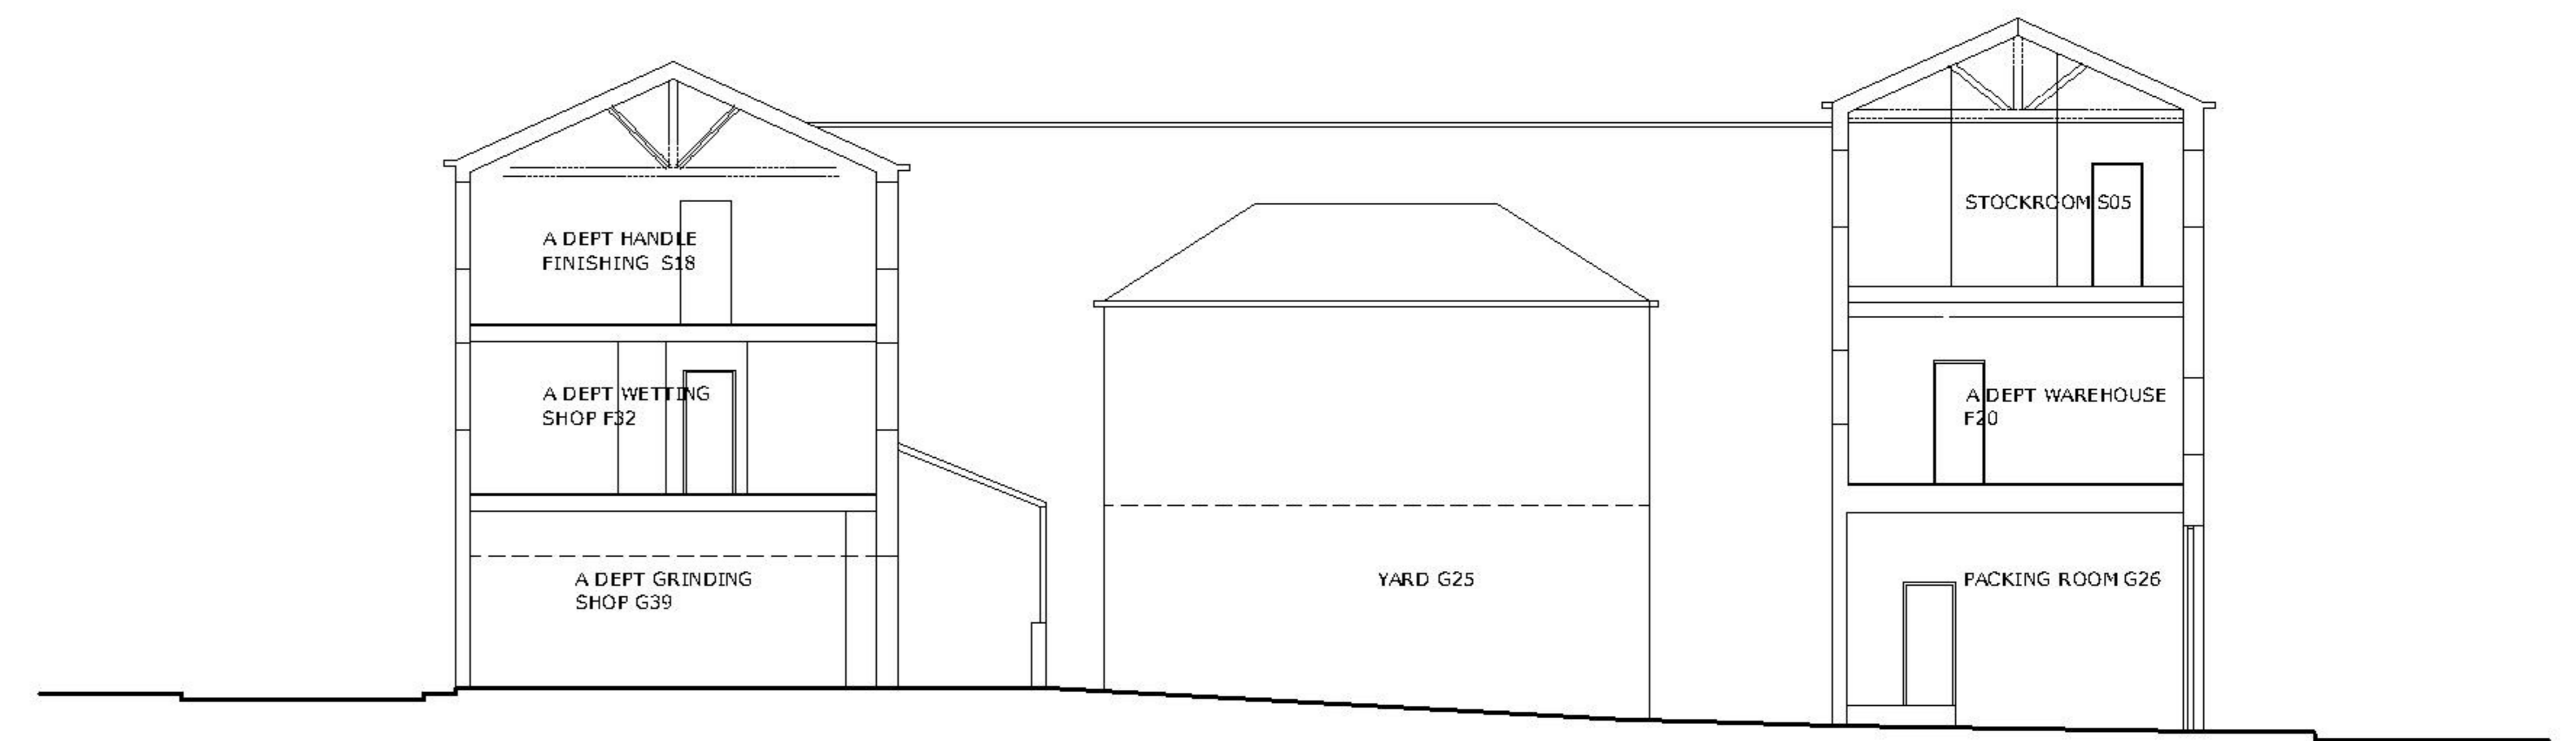

SECTION B-B

 

SECTION C-C

rev	description	date
P1	PRELIMINARY	OCT 2005

wireframe studio Ltd

wireframe studio Ltd	250 Gleadless Road, Sheffield, S2 3AH	tel- 0114 2508000	mail- wire.frame@btconnect.com
project title	HARRISON FISHER & CO. Ltd. SHEFFIELD	project no	1090
rev	P1	scale	1:100
drawing title	EYEWITNESS WORKS TYPICAL SECTIONS	drawing no	600
date	OCT 2005	drawn	JT